

Architect:
Buchanan Architects LLC
90 Crown Street
New Haven, CT 06510
(203) 787-4896


Canterbury Library

Canterbury, CT

Existing Floor Plan

Date: 6 / 20 / 14
Scale: 1/16" = 1'-0"
Project No.: 203107
Drawn By: GEB / BCC / STW

Sheet No.: SC5.1.1

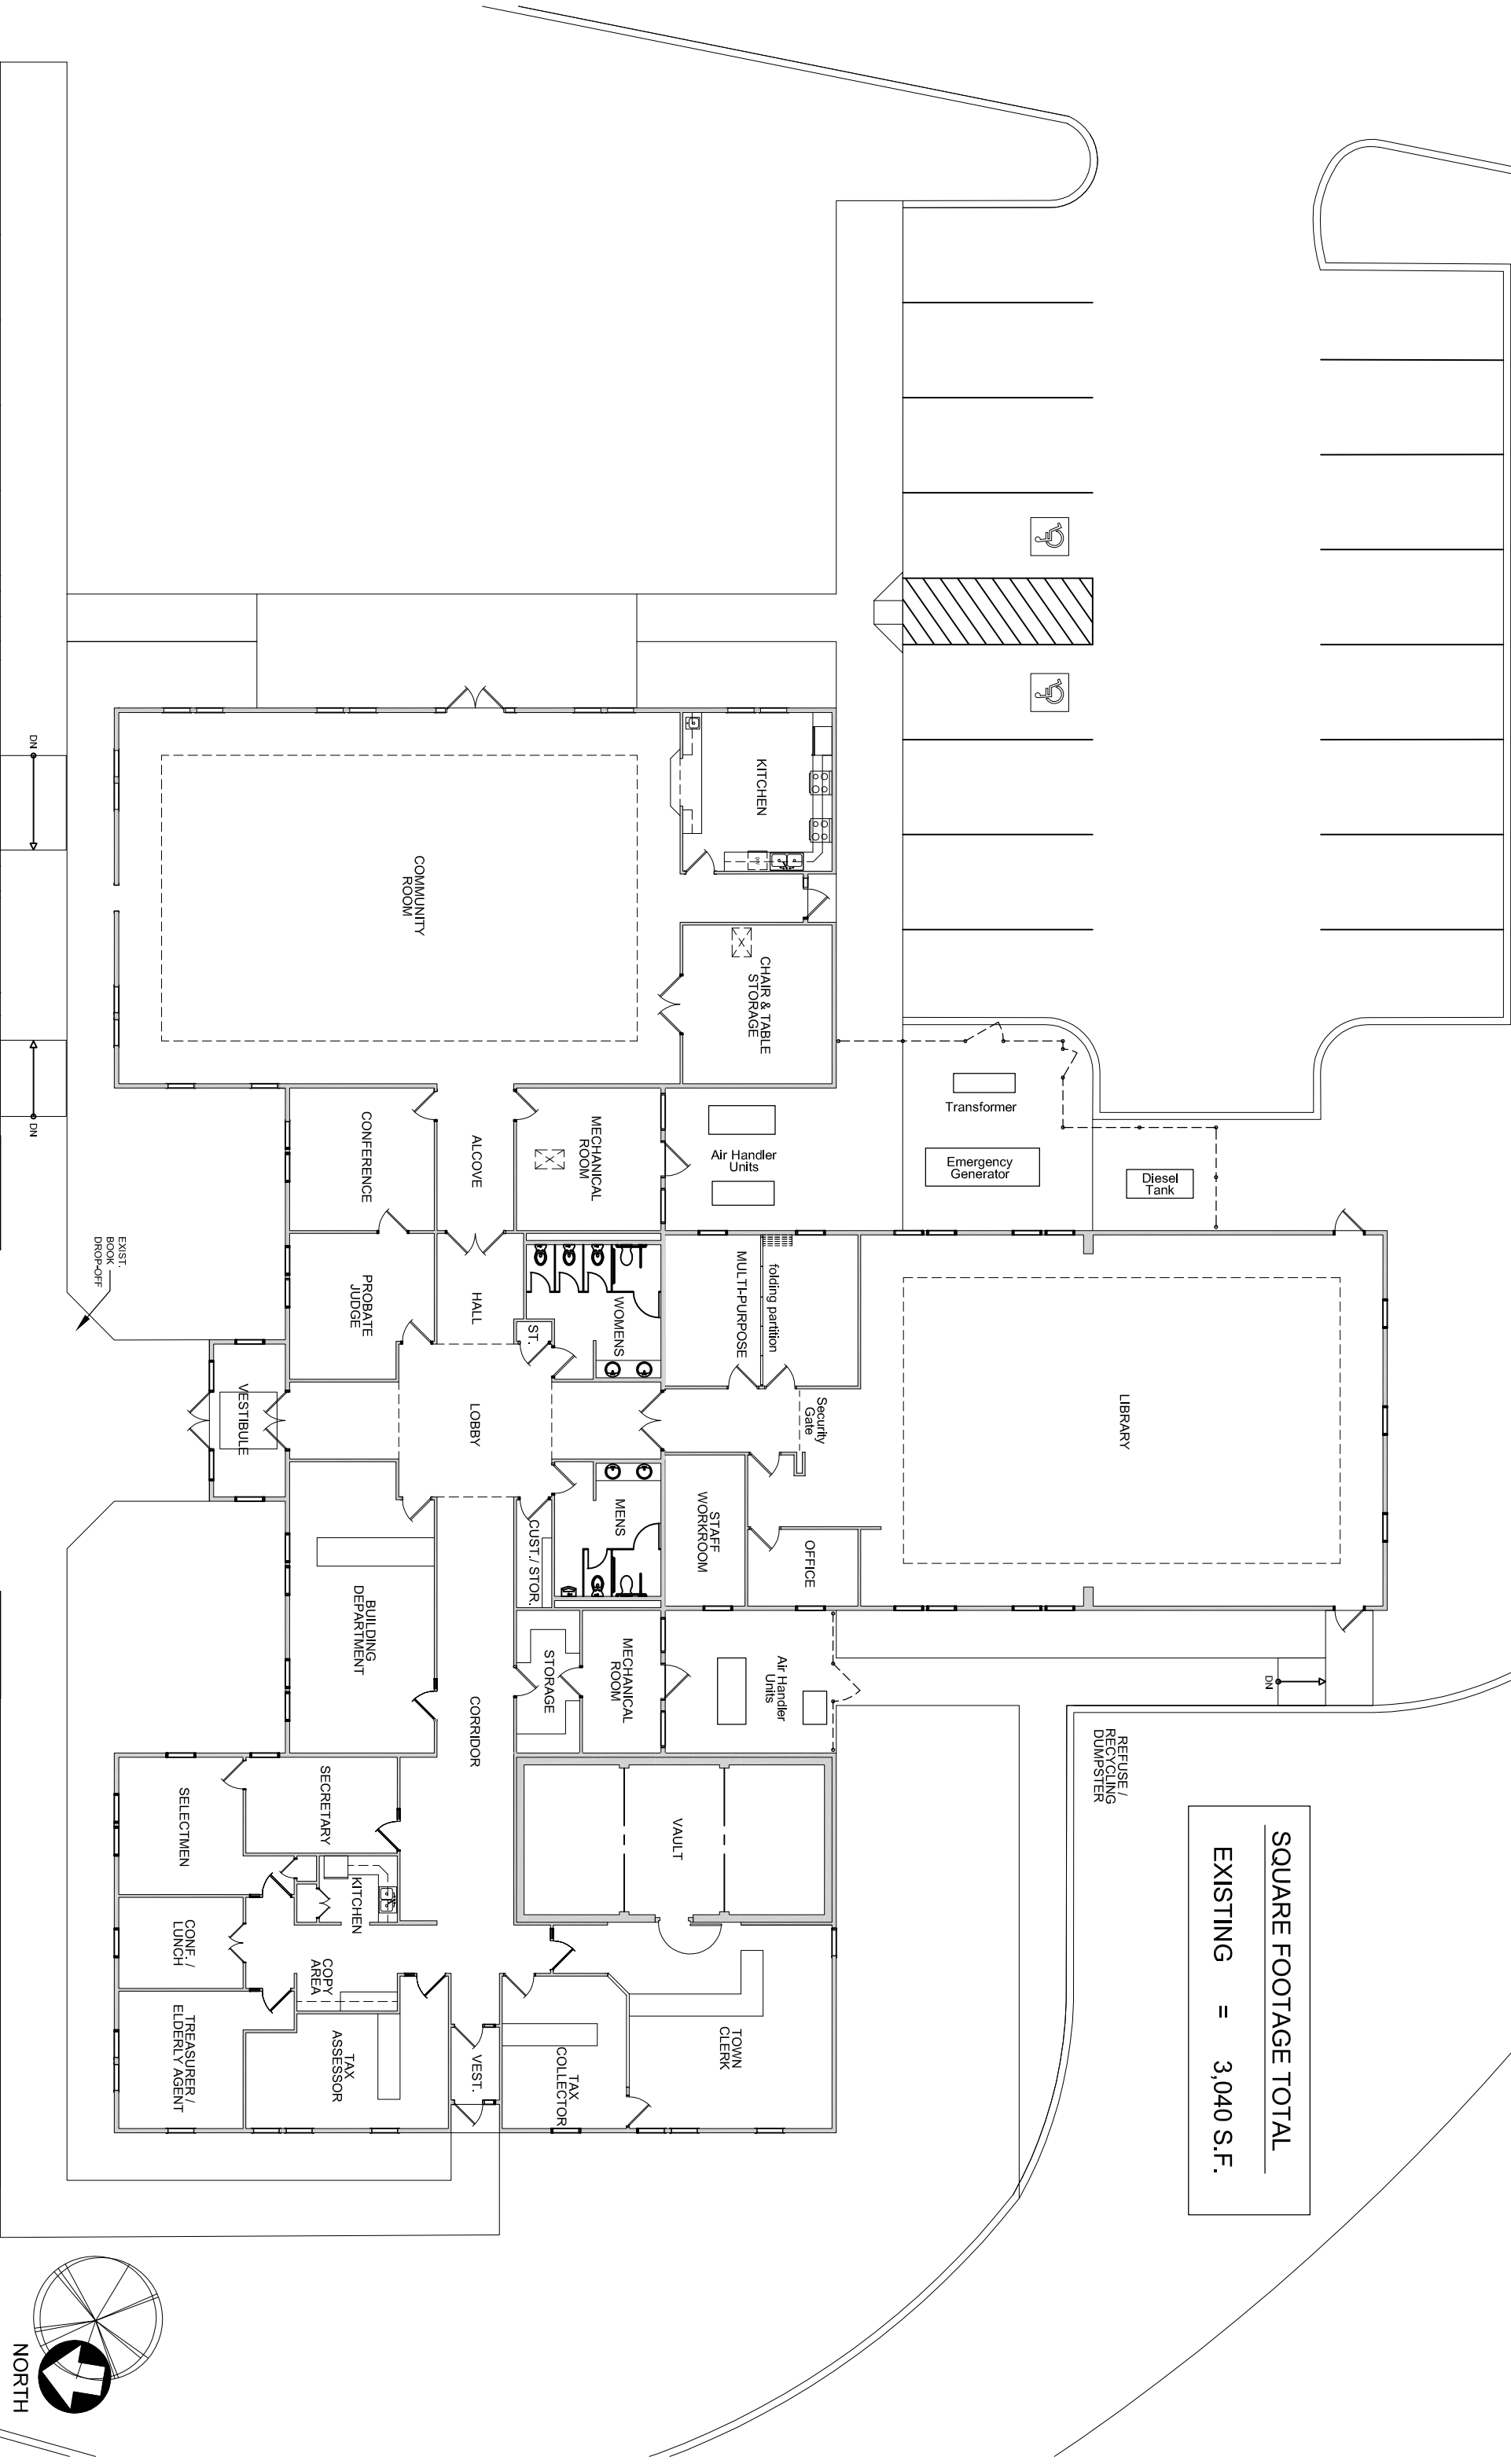

SQUARE FOOTAGE TOTAL
 EXISTING = 3,040 S.F.

